



4104 S VINCENNES

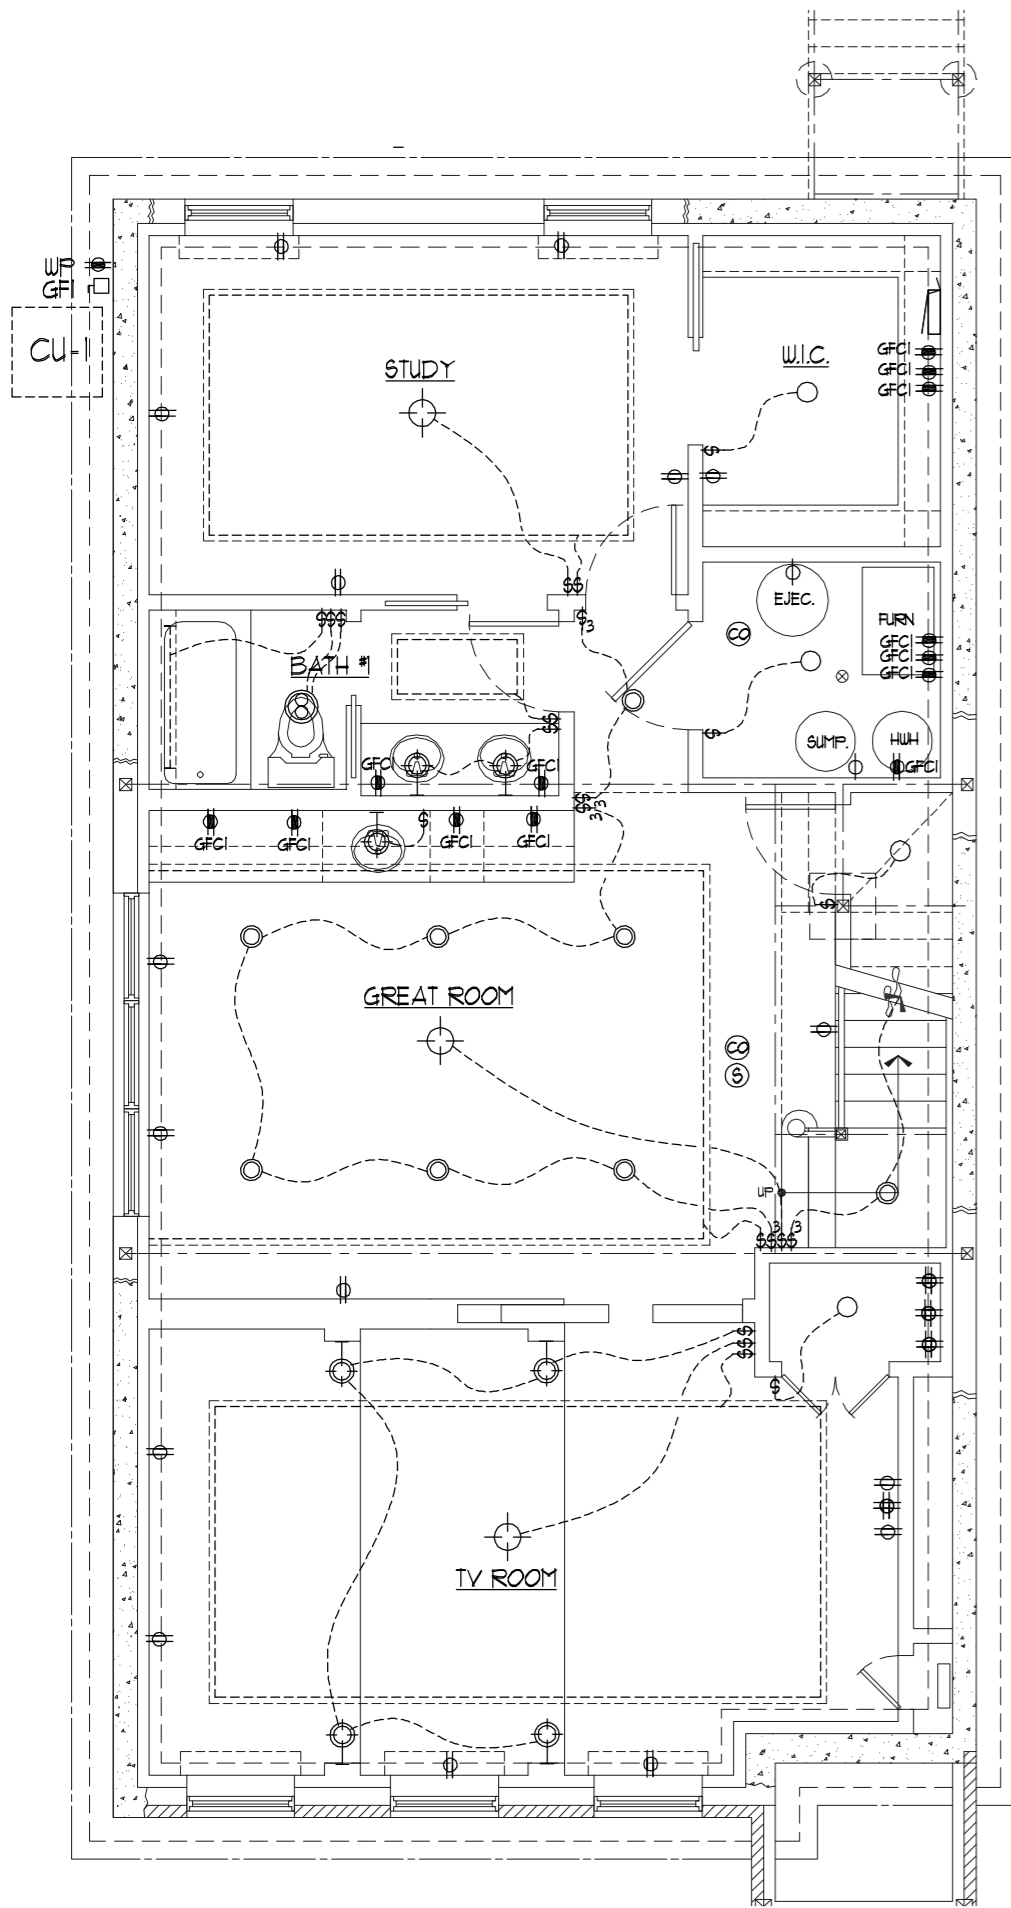


BASEMENT PLAN

SCALE: 3/16"=1'-0"

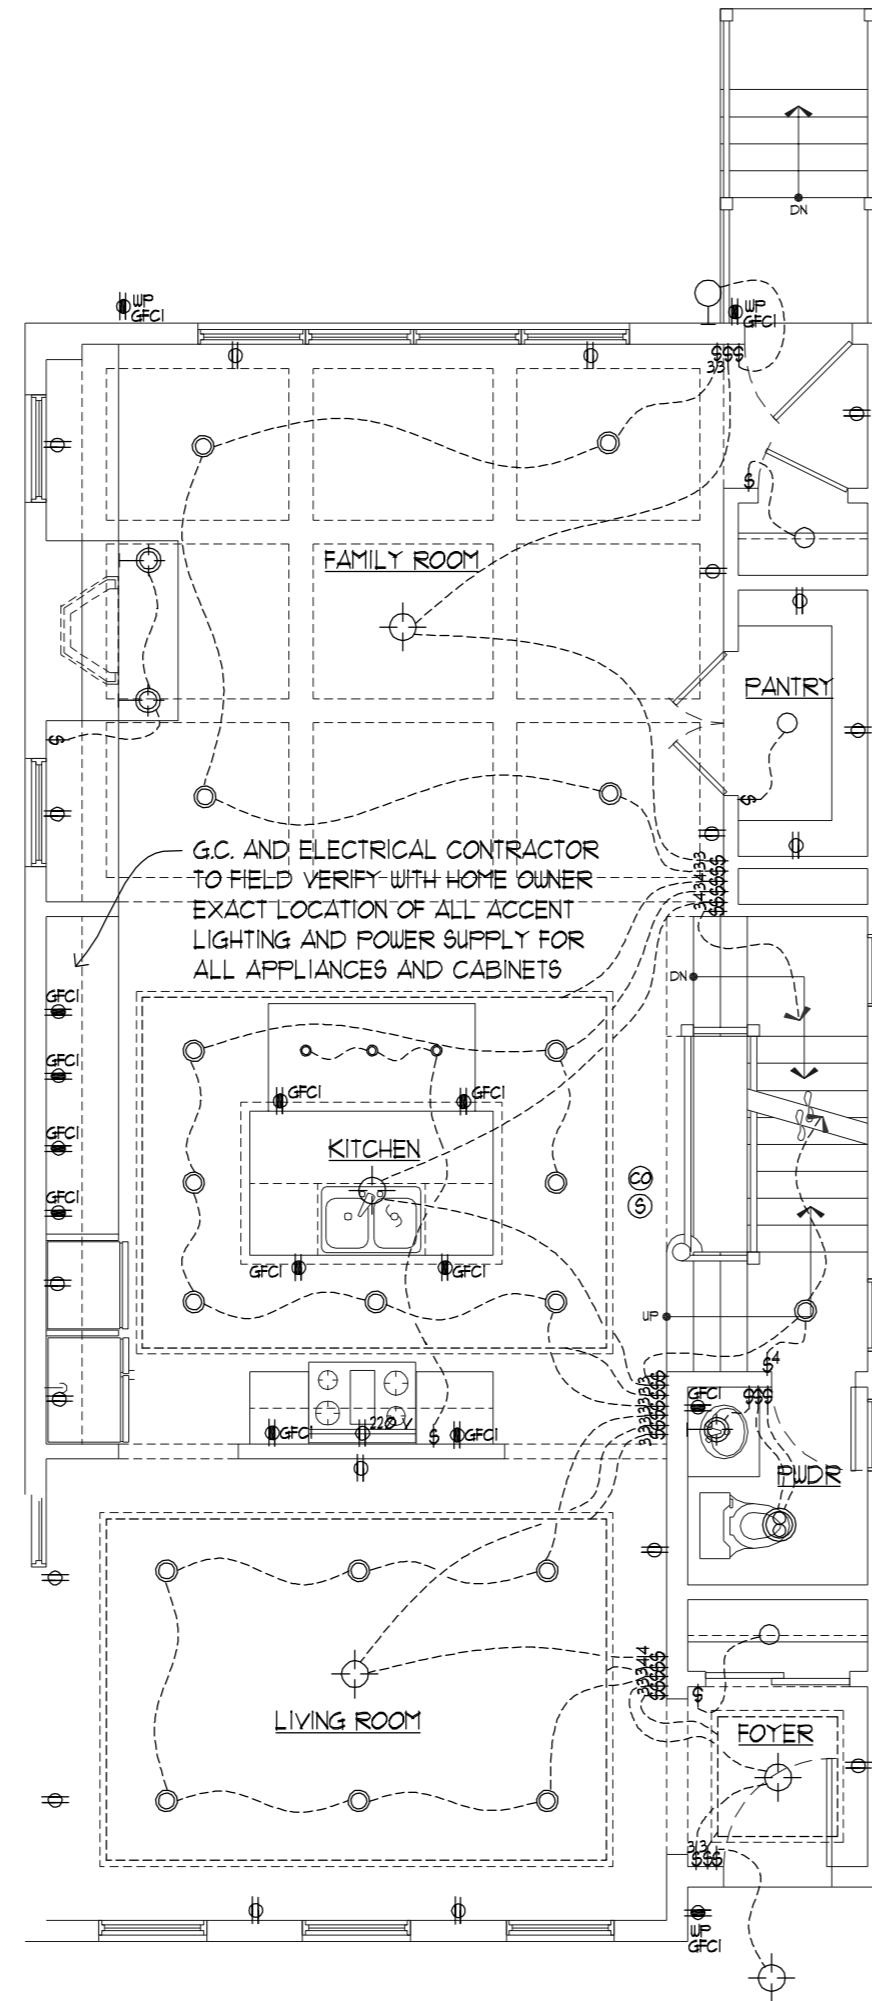


1ST FLOOR PLAN

SCALE: 3/16"=1'-0"

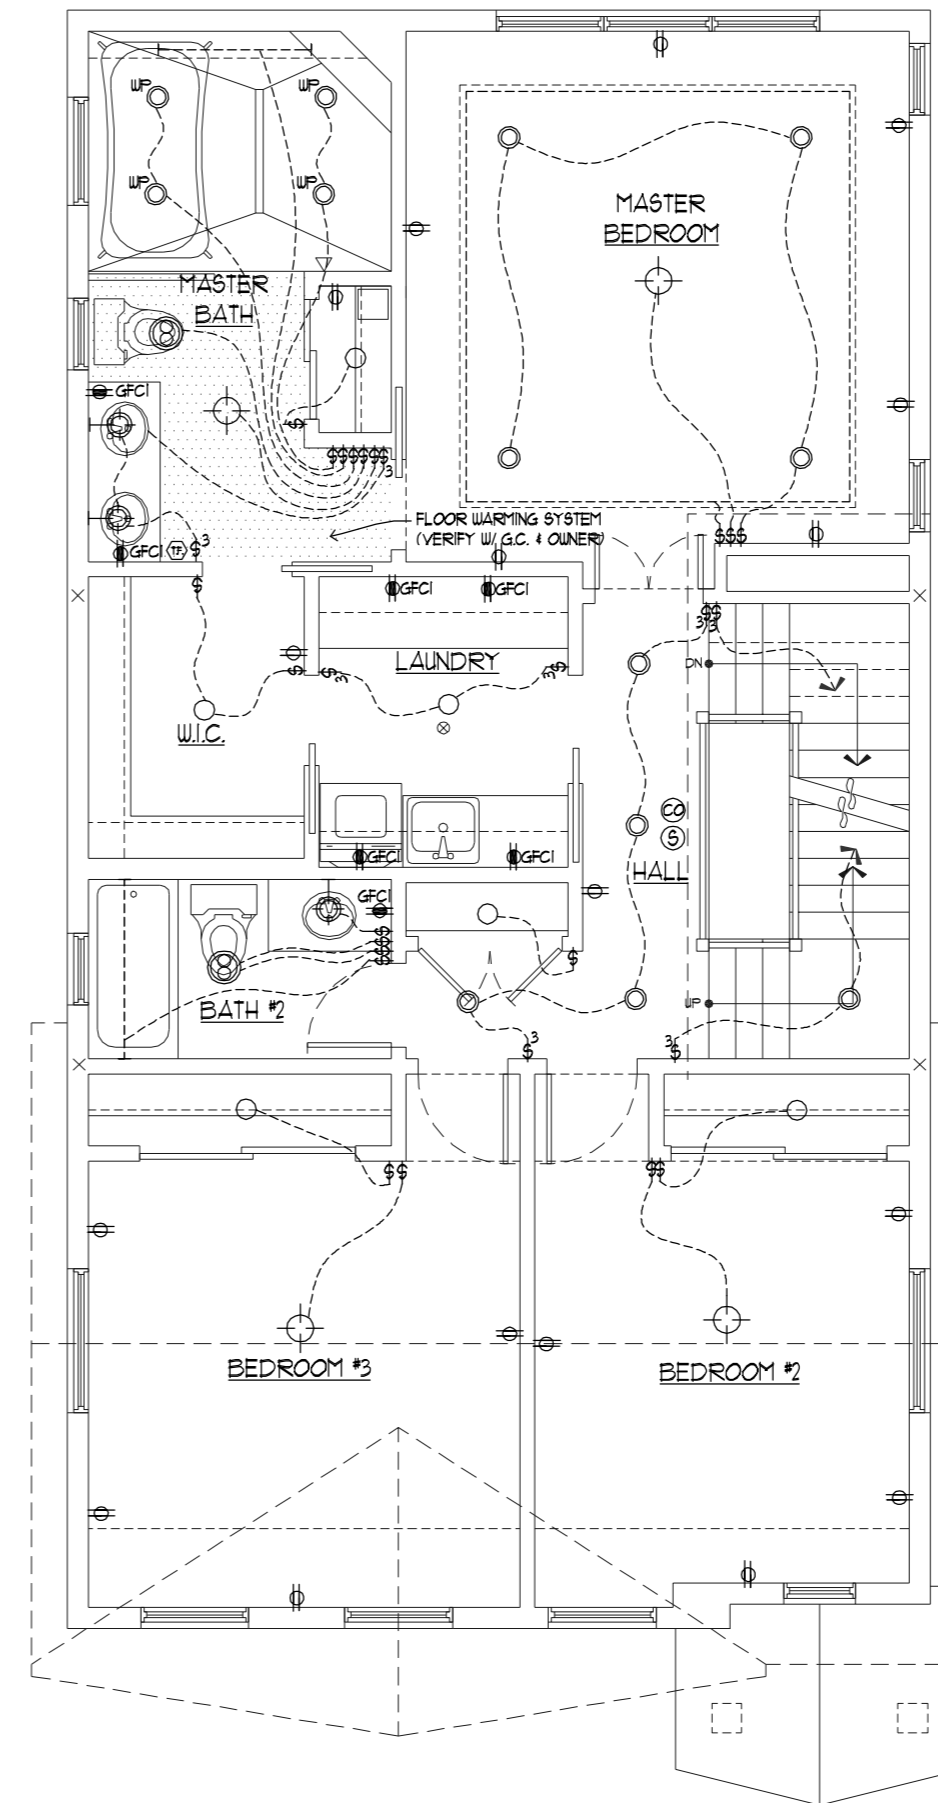

2ND FLOOR PLAN

SCALE: 3/16"=1'-0"

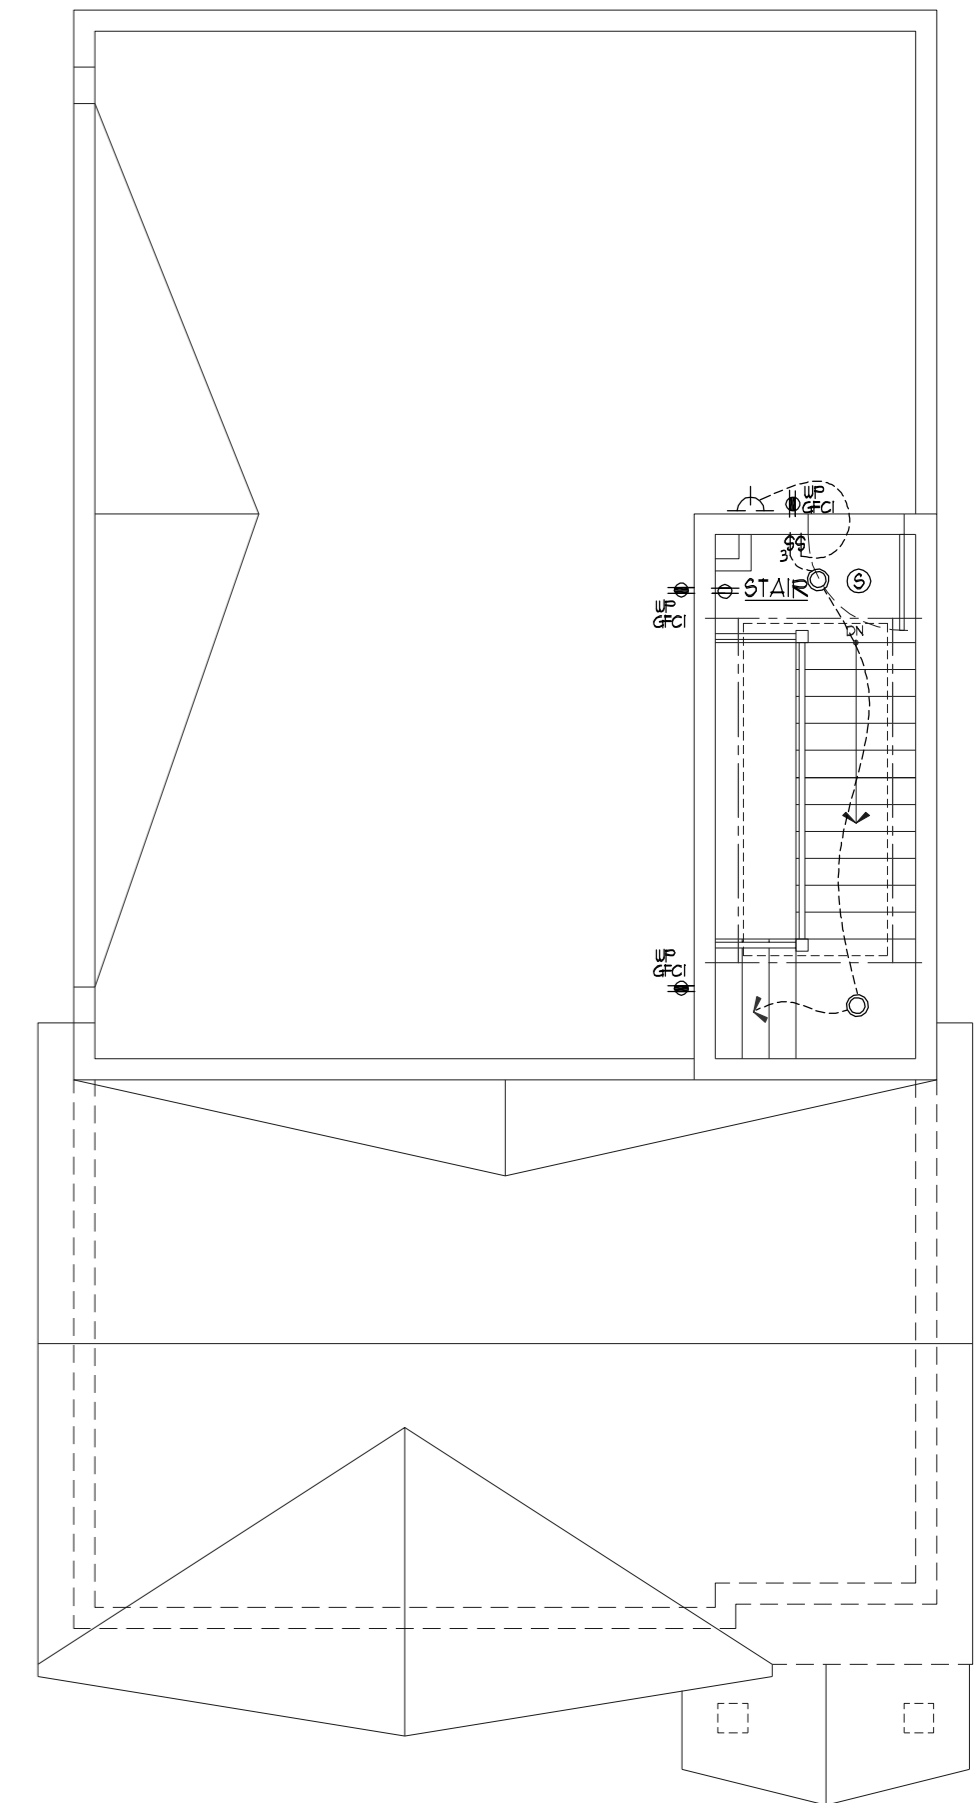

ROOF PLAN

SCALE: 3/16"=1'-0"